


NOTES:

THIS DRAWING IS COPYRIGHT AND MUST NOT BE REPRODUCED WITHOUT THE CONSENT OF CRAIG AND GREEN ARCHITECTS LLP


ALL DIMENSIONS MUST BE CHECKED ON SITE BEFORE ANY WORK IS PUT IN HAND AND ANY DISCREPANCY REPORTED TO CRAIG AND GREEN ARCHITECTS LLP

FIGURED DIMENSIONS MUST BE USED IN PREFERENCE TO SCALED DIMENSIONS WHICH MUST BE VERIFIED WHERE CRITICAL

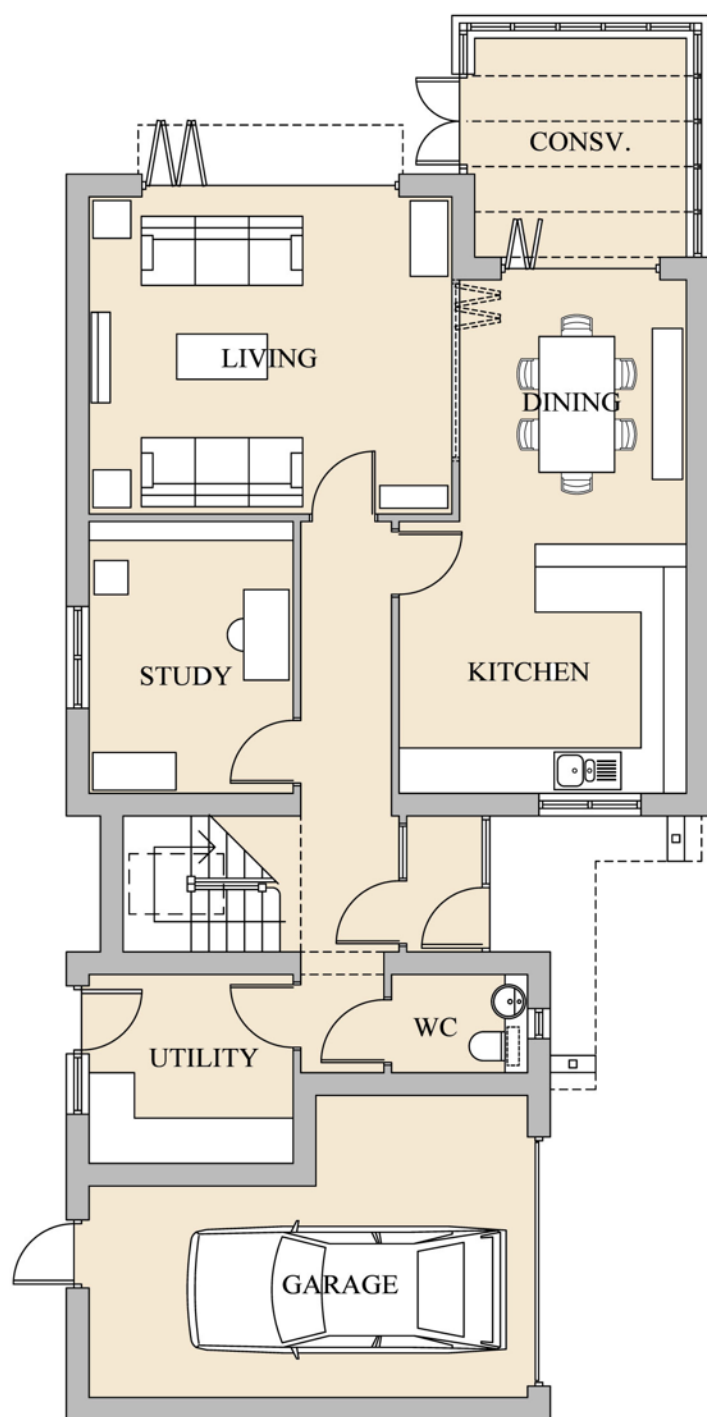

GROUND FLOOR PLAN

TYPE M

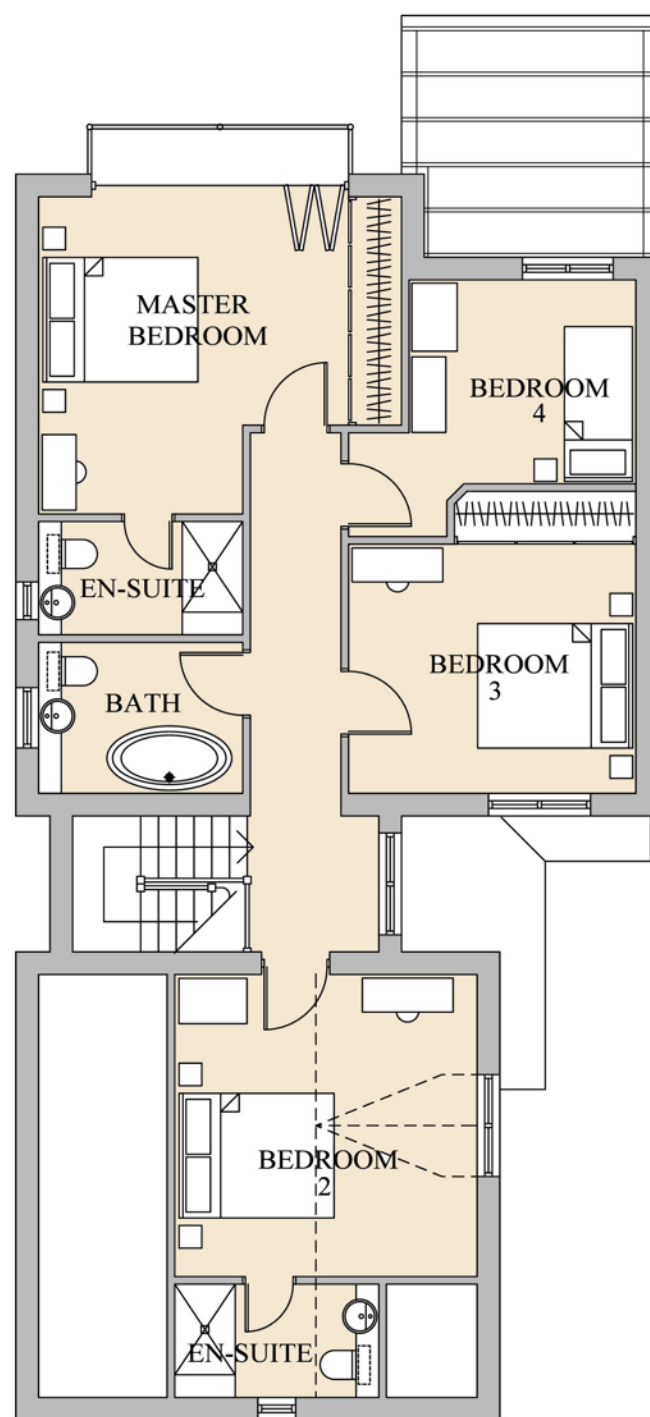

FIRST FLOOR PLAN

LECK CONSTRUCTION LTD

PROJECT

HOUSING DEVELOPMENT AT  
CHETWYNDE, CROSLANDS  
BARROW-IN-FURNESS

TITLE

TYPE M - FLOOR PLANS

SCALE

1:100

DATE

OCT'09


DRWG NO

2968/24

REVISION

DRAWN  
SEM

CHECKED

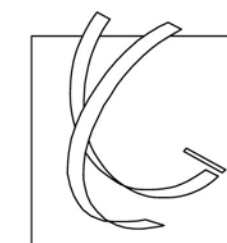

Craig and Green Architects llp

111 DUKE STREET BARROW IN FURNESS CUMBRIA LA14 1XA  
TEL 01229 820072 FAX 01229 870392 EMAIL@craigandgreen.com